

Appendix 3: Project C – Town Centre Transformation






A118252_300 Commercial Building A – Ground Floor Plan
A118252_301 Commercial Building A – First Floor Plan
A118252_302 Commercial Building A – Second Floor Plan
A118252_303 Mews House plans (not available yet)
A118252_304 Commercial building B (not available yet)
A118252_305 Commercial building C (not available yet)
A118252_305 Proposed public realm plans (not available yet)

NOTES

This drawing is the copyright of WYG Environment Planning Transport Ltd 2020 ©. All rights reserved. Registered in England Number: 3050297.
Based upon Ordnance Survey data with the permission of Ordnance Survey on behalf of the controller of Her Majesty's Stationary Office, © Crown Copyright. License No: AR 100017603. Contractors, Sub-contractors and suppliers are to check all relevant dimensions and levels of the site and building before commencing any shop drawings or building work. Any discrepancies should be recorded to the Architect. Where applicable this drawing is to be read in conjunction with the Consultants' drawings.

KEY

-  Unit 1 (354.6sqm)
-  Unit 2 (345.3sqm)

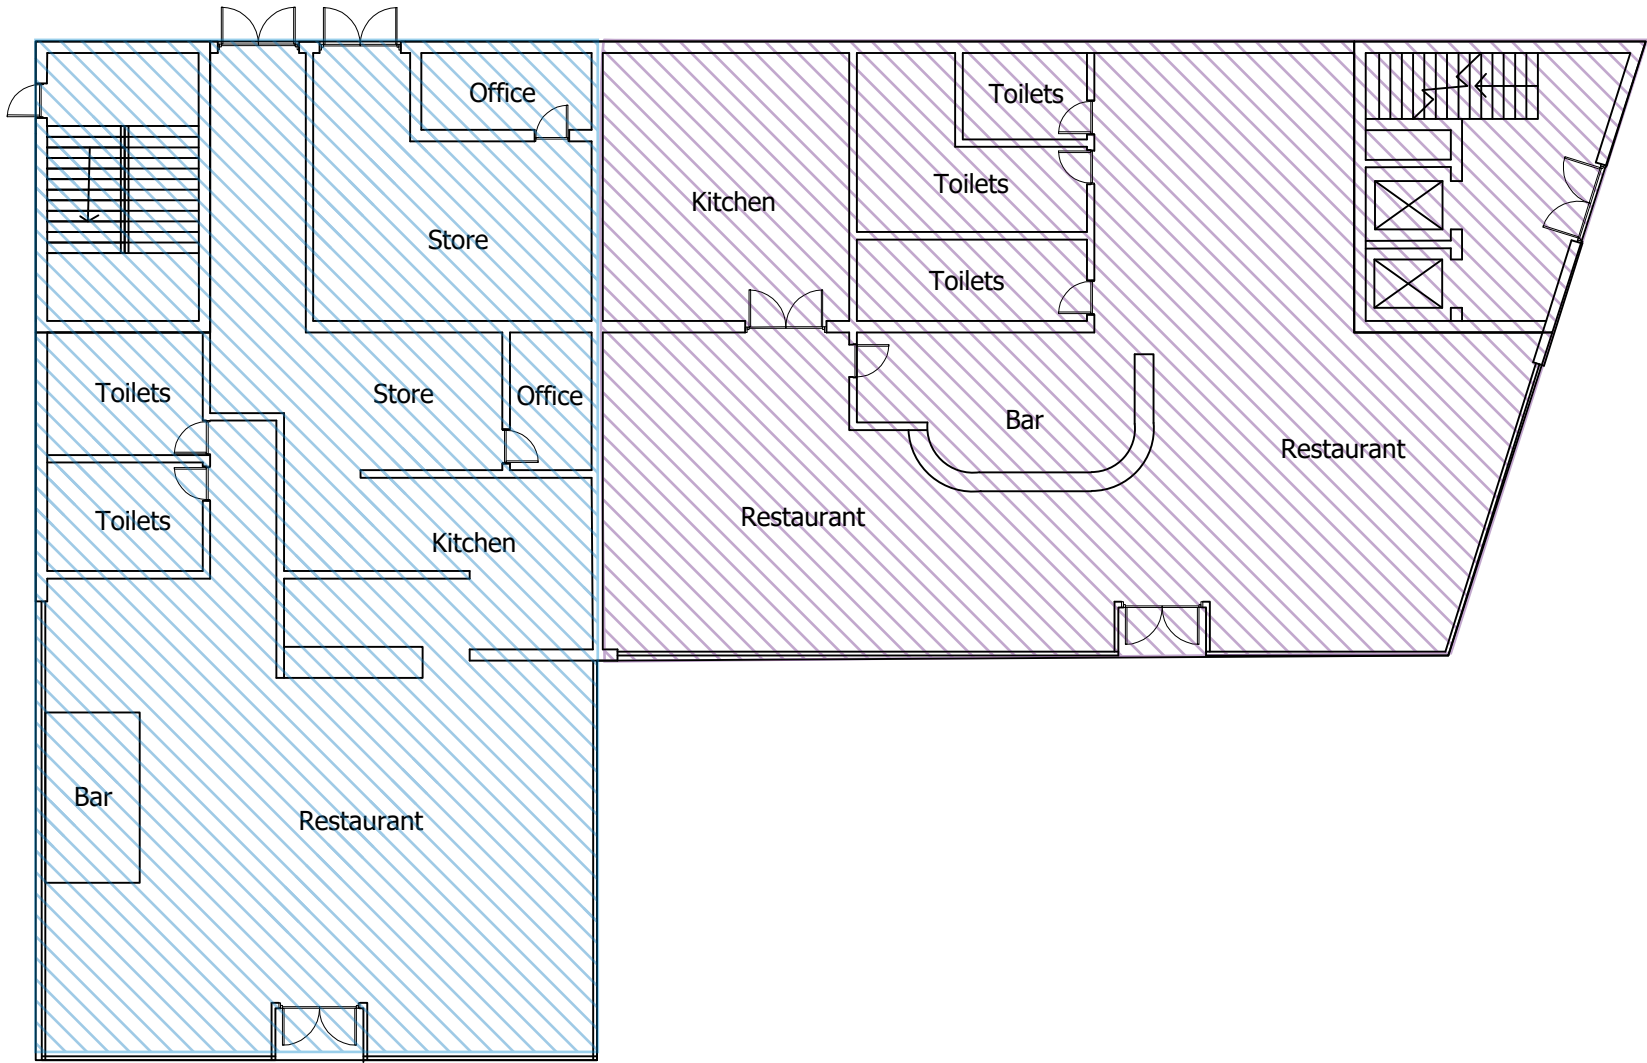

Ground floor Plan

REVISIONS

REV	DESCRIPTION	DATE	AUTHOR	CHK'D
-	-	-	-	-



PROJECT

Leyland Town Centre
Leyland

DRAWING


Commercial Building A – Ground Floor Plan

SCALE	DATE	AUTHOR	CHK'D
1:200 @ A3	20/08/20	HH	AC

DRAWING NO.	REV
A118252_300	-

WYG
Quay West at MediaCityUK, Trafford Wharf Road,
Trafford Park, Manchester, M17 1HH
t: 0161 872 3223 w: www.wyg.com

1. Do not scale from this drawing
2. This drawing is to be checked with all other relevant drawings
3. Any discrepancies check with WYG, if in doubt ask
4. Drawings to be used for purposes of the issue and noted on the plan

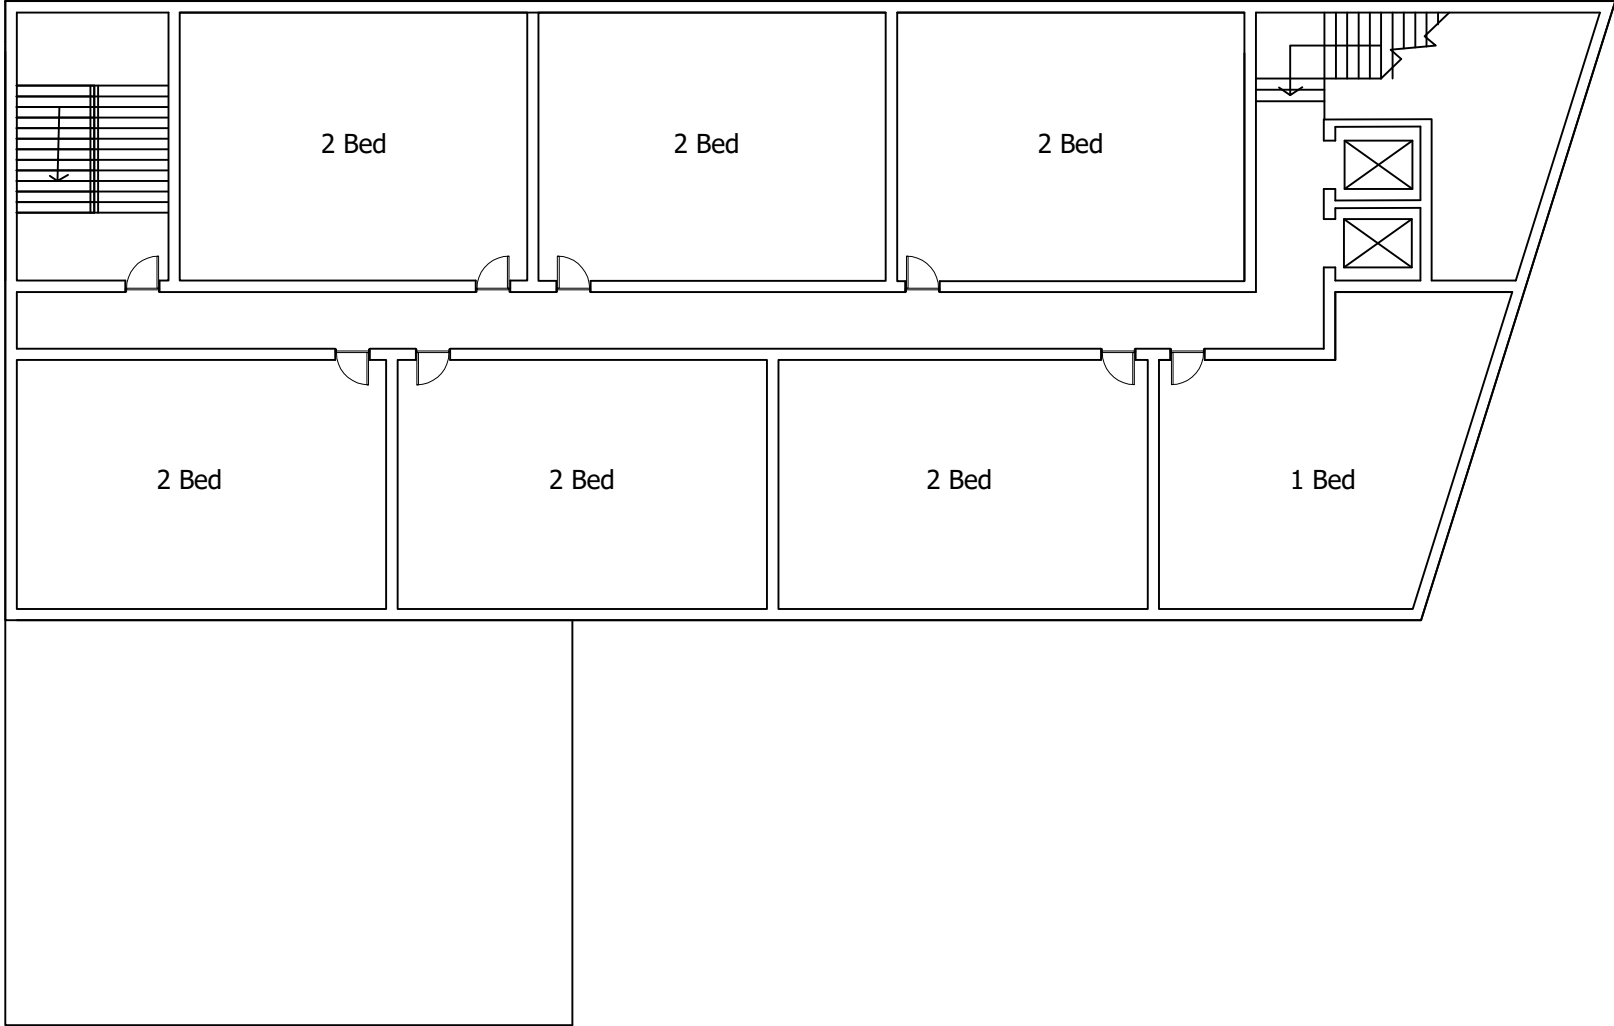

First floor Plan

NOTES
This drawing is the copyright of WYG Environment Planning Transport Ltd 2020 ©. All rights reserved. Registered in England Number: 3050297.
Based upon Ordnance Survey data with the permission of Ordnance Survey on behalf of the controller of Her Majesty's Stationary Office, © Crown Copyright. License No: AR 100017603. Contractors, Sub-contractors and suppliers are to check all relevant dimensions and levels of the site and building before commencing any shop drawings or building work. Any discrepancies should be recorded to the Architect. Where applicable this drawing is to be read in conjunction with the Consultants' drawings.

KEY

- 1bed (58.86sqm)
- 2bed (65sqm)

REVISIONS

REV	DESCRIPTION	DATE	AUTHOR	CHK'D
-	-	-	-	-



PROJECT
Leyland Town Centre
Leyland


DRAWING
Commercial Building A – First Floor Plan

SCALE	DATE	AUTHOR	CHK'D
1:200 @ A3	20/08/20	HH	AC

DRAWING NO.	REV
A118252_301	-

WYG
Quay West at MediaCityUK, Trafford Wharf Road,
Trafford Park, Manchester, M17 1HH
t: 0161 872 3223 w: www.wyg.com

1. Do not scale from this drawing
2. This drawing is to be checked with all other relevant drawings
3. Any discrepancies check with WYG, if in doubt ask
4. Drawings to be used for purposes of the issue and noted on the plan

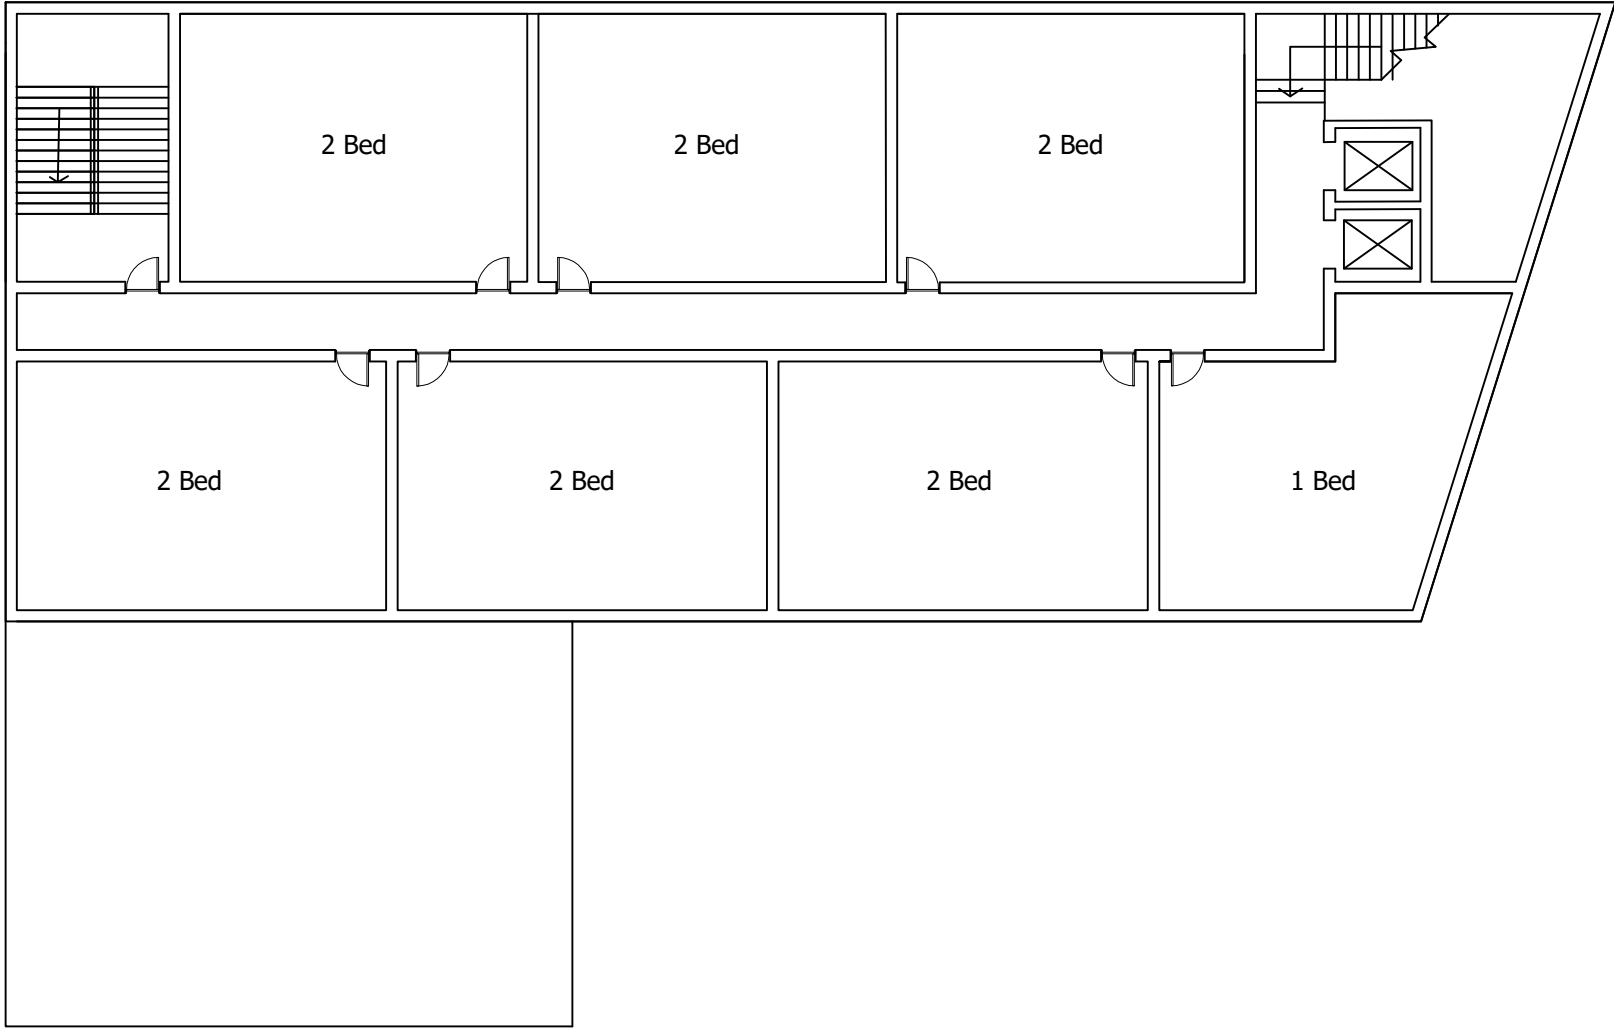

Second floor Plan



NOTES

This drawing is the copyright of WYG Environment Planning Transport Ltd 2020 ©. All rights reserved. Registered in England Number: 3050297.
Based upon Ordnance Survey data with the permission of Ordnance Survey on behalf of the controller of Her Majesty's Stationary Office, © Crown Copyright. License No: AR 100017603. Contractors, Sub-contractors and suppliers are to check all relevant dimensions and levels of the site and building before commencing any shop drawings or building work. Any discrepancies should be recorded to the Architect. Where applicable this drawing is to be read in conjunction with the Consultants' drawings.

KEY

1bed (58.86sqm)

2bed (65sqm)

REVISIONS

REV	DESCRIPTION	DATE	AUTHOR	CHK'D
-	-	-	-	-



PROJECT

Leyland Town Centre

Leyland

DRAWING

Commercial Building A – Second Floor Plan

SCALE	DATE	AUTHOR	CHK'D
1:200 @ A3	20/08/20	HH	AC

DRAWING NO.	REV
A118252_302	-

WYG
Quay West at MediaCityUK, Trafford Wharf Road,
Trafford Park, Manchester, M17 1HH
t: 0161 872 3223 w: www.wyg.com

1. Do not scale from this drawing
2. This drawing is to be checked with all other relevant drawings
3. Any discrepancies check with WYG, if in doubt ask
4. Drawings to be used for purposes of the issue and noted on the plan