


PROPOSED FLOOR AREA - 390m²

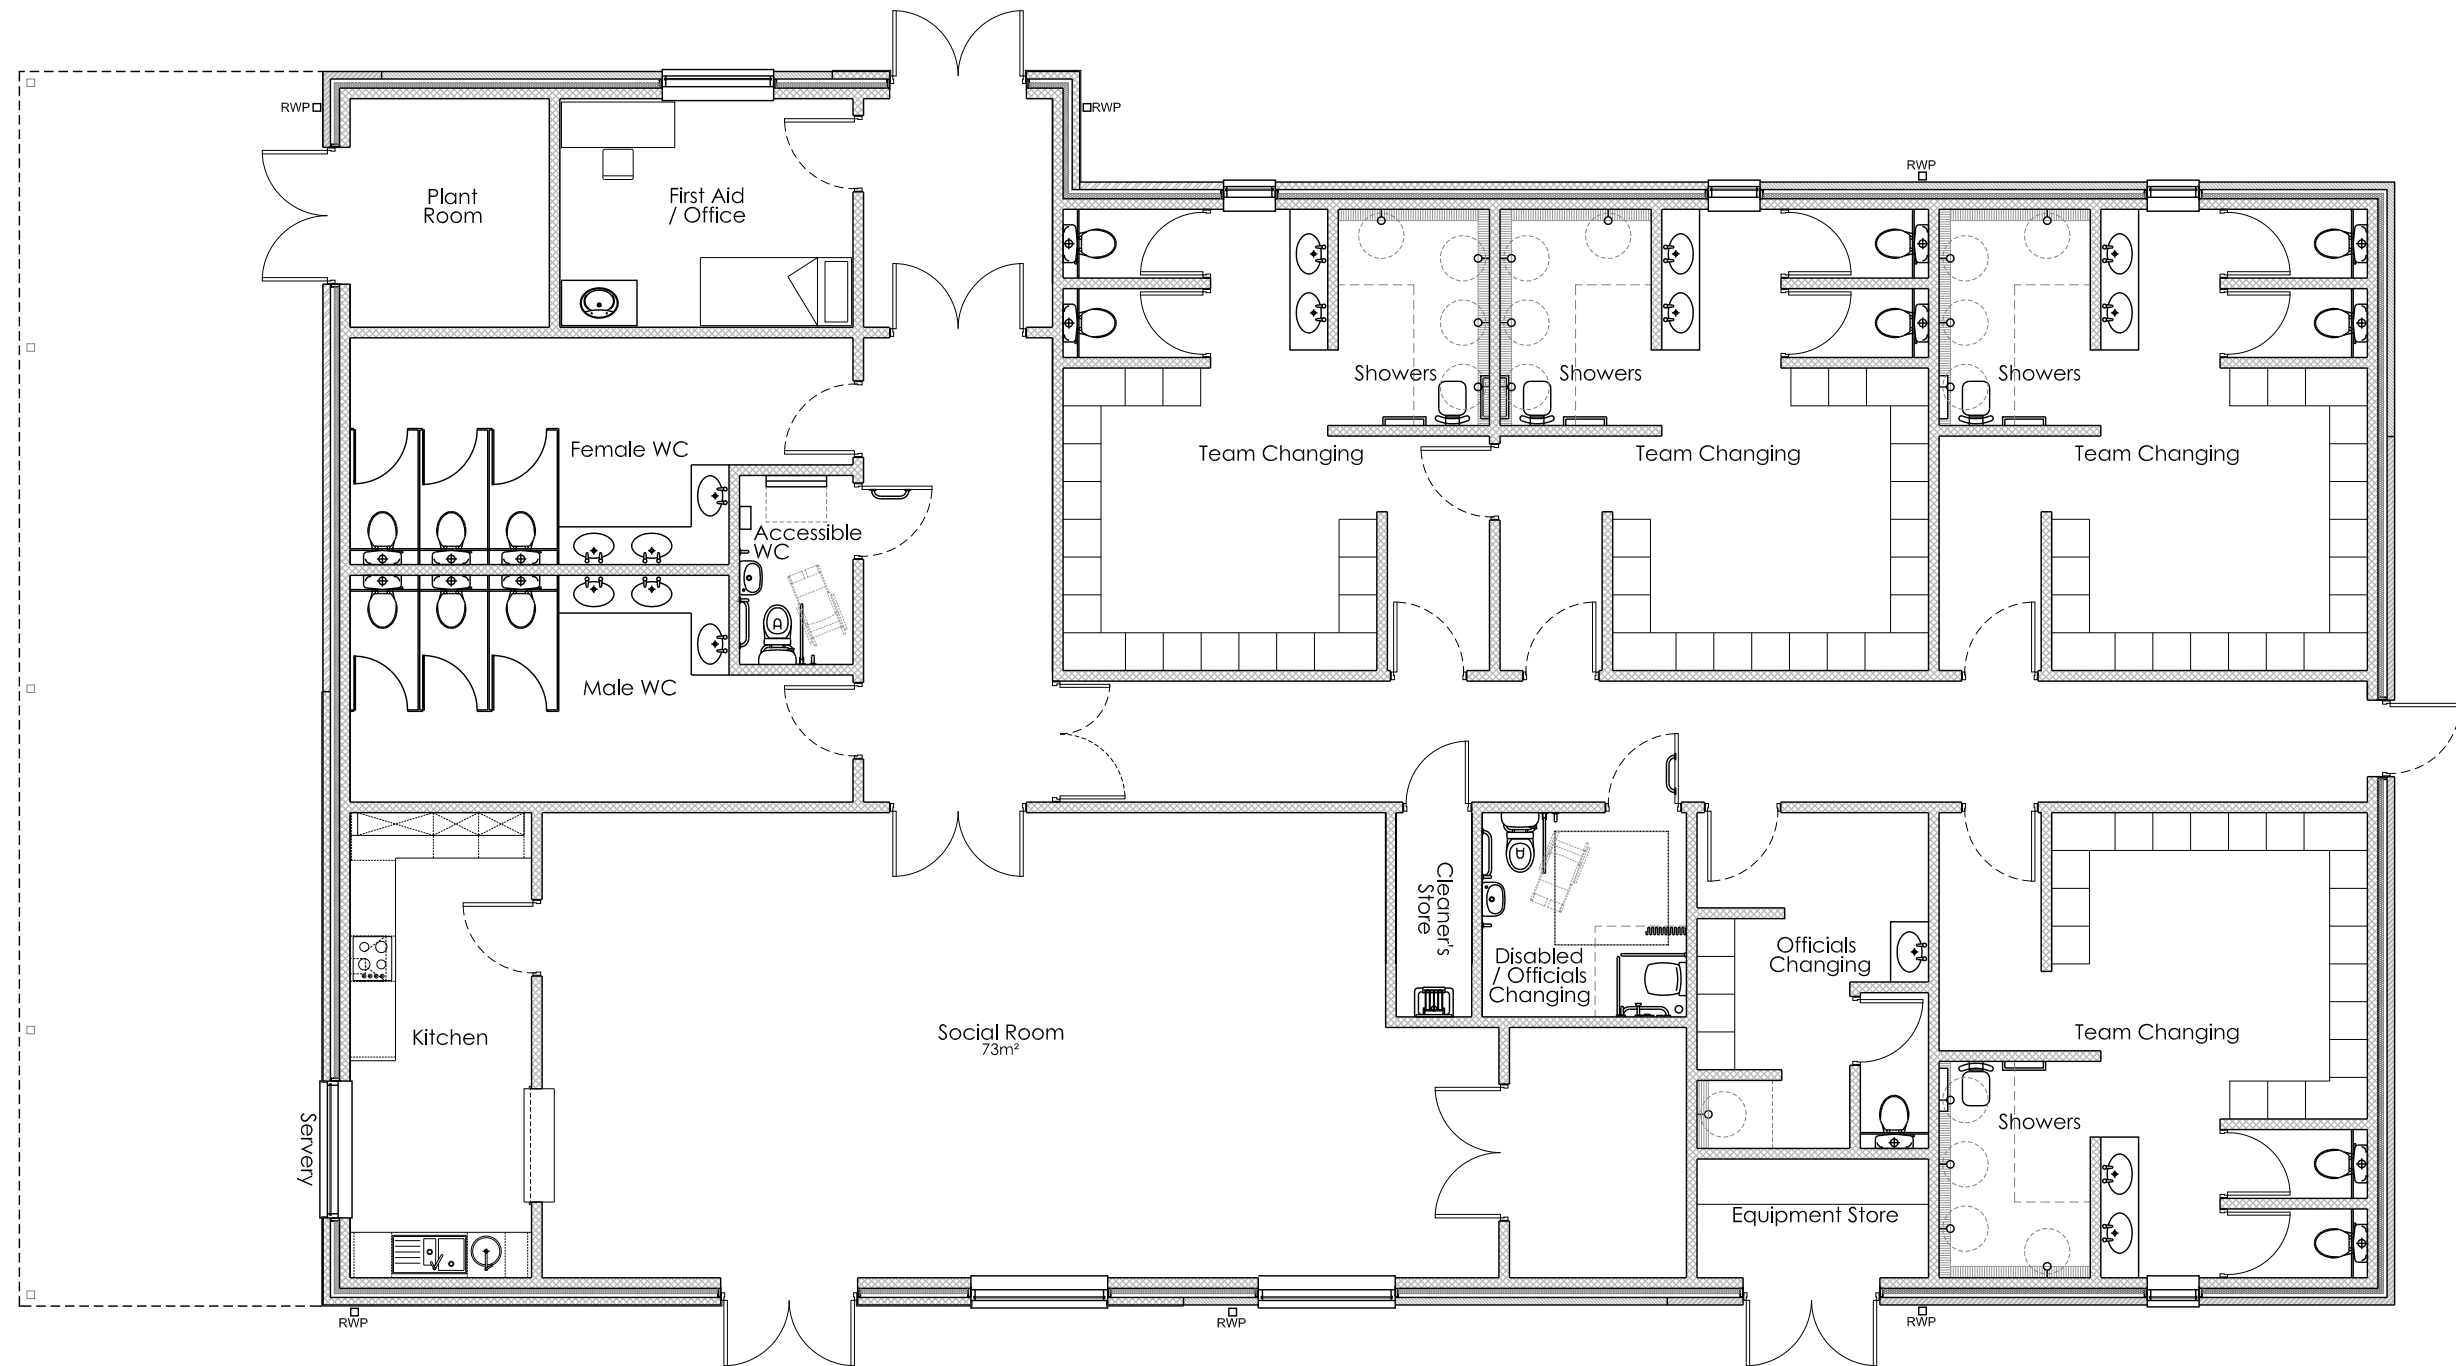

<p>Copyright Notice: This drawing is the copyright of Design Studio - North LLP (Architects) and shall not be reproduced without permission. © 2020</p>	<p>Project Proposed Full Size AGPs at Bamber Bridge Leisure Centre Brindle Road, Bamber Bridge Preston, PR5 6YJ</p>		<p>Client Bamber Bridge Leisure Centre</p>		<p>Dwg. No. 205-067-1018</p>	<p>Rev. _____</p>	
	<p>Dwg. Purpose Feasibility</p>		<p>Dwg. Title Proposed Floor Plan - Option 4 Proposed 4 Team Change Pavilion</p>				<p>Scale 1:100 @ A3</p>
<p>No.</p>	<p>Revision / Issue</p>	<p>Date</p>	<p>Churchill House, Mill Hill, Pontefract, West Yorkshire, WF8 4HY t: 01977 797258 e: mail@stevewells-associates.com</p>			<p>Drawn by GSB</p>	<p>Checked DKW</p>

