


Revision	Date	Revision note	Drawn by	Purpose of issue
C	10.03.20	Boundary line shown in a thicker line.	LM	Tender

Appendix 2

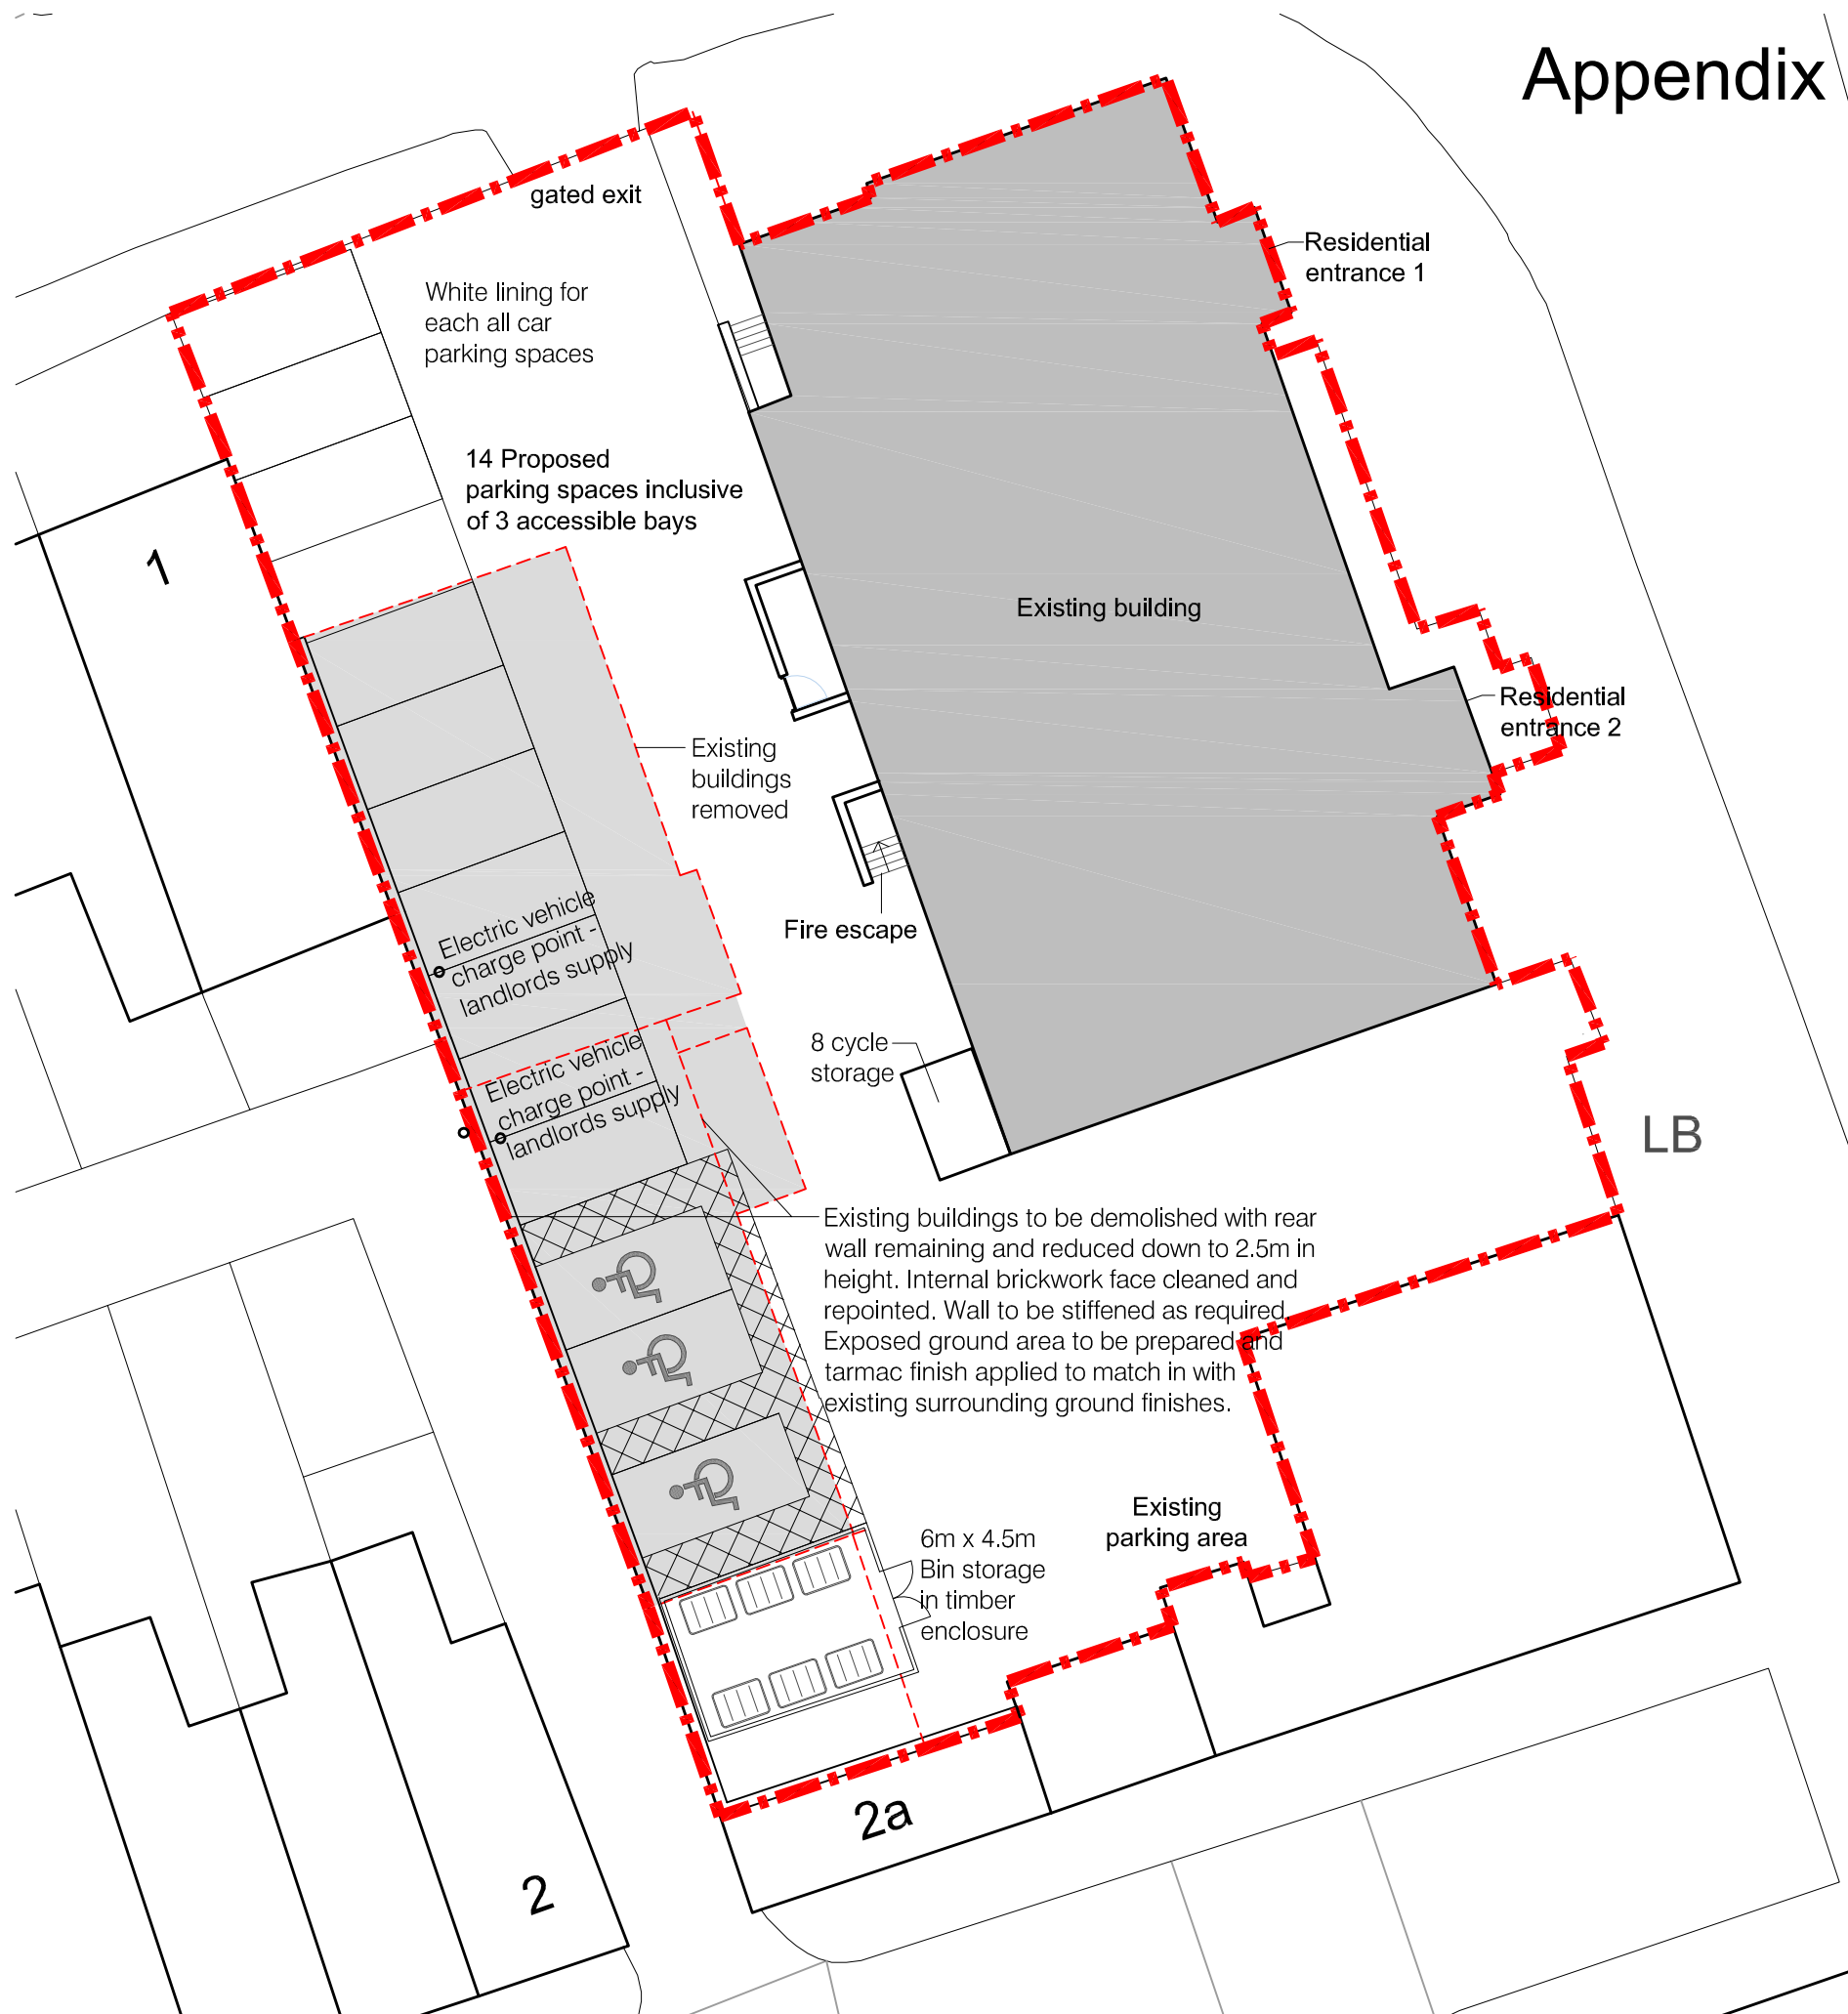

SITE PLAN - 1:200

DEMOLITION

- All existing services are to be capped as required.
- Buildings as highlighted on the drawings are to be removed. All remaining structure is to be temporarily supported.
- After demolition any loose materials are to be removed and faces of remaining elements are to be made good.
- Measures to be put in place during and after the demolition to ensure the protection of the public. Such measures to include:
The control of dust and noise generation.
The removal of material or rubbish resulting from the clearance and demolition of the site.
The disconnection, sealing or removal of any drain or sewer, as required.
The making good of any disturbed ground.

Consultation with the Health and Safety Executive, and Fire Authority should be sought if burning structures or materials on site.

- For the existing plan refer to drawing 1820-PL01.
- For the proposed plan refer to drawing 1820-BR200

Project Former Civic Offices, 122 Station Road, Bamber Bridge.	Drawing title Proposed site plan	Scale 1:200@A3	LMC Architecture Limited Architectural design services 4 Dovedale Drive, Ightenhill, Burnley, Lancashire, BB12 8XD Web : www.lmcbuildingdesign.co.uk	
Client South Ribble Borough Council	Drawing number 1820-LP02 C	Date 01.10.19		