
## Appendix 1: Project A - The BASE2

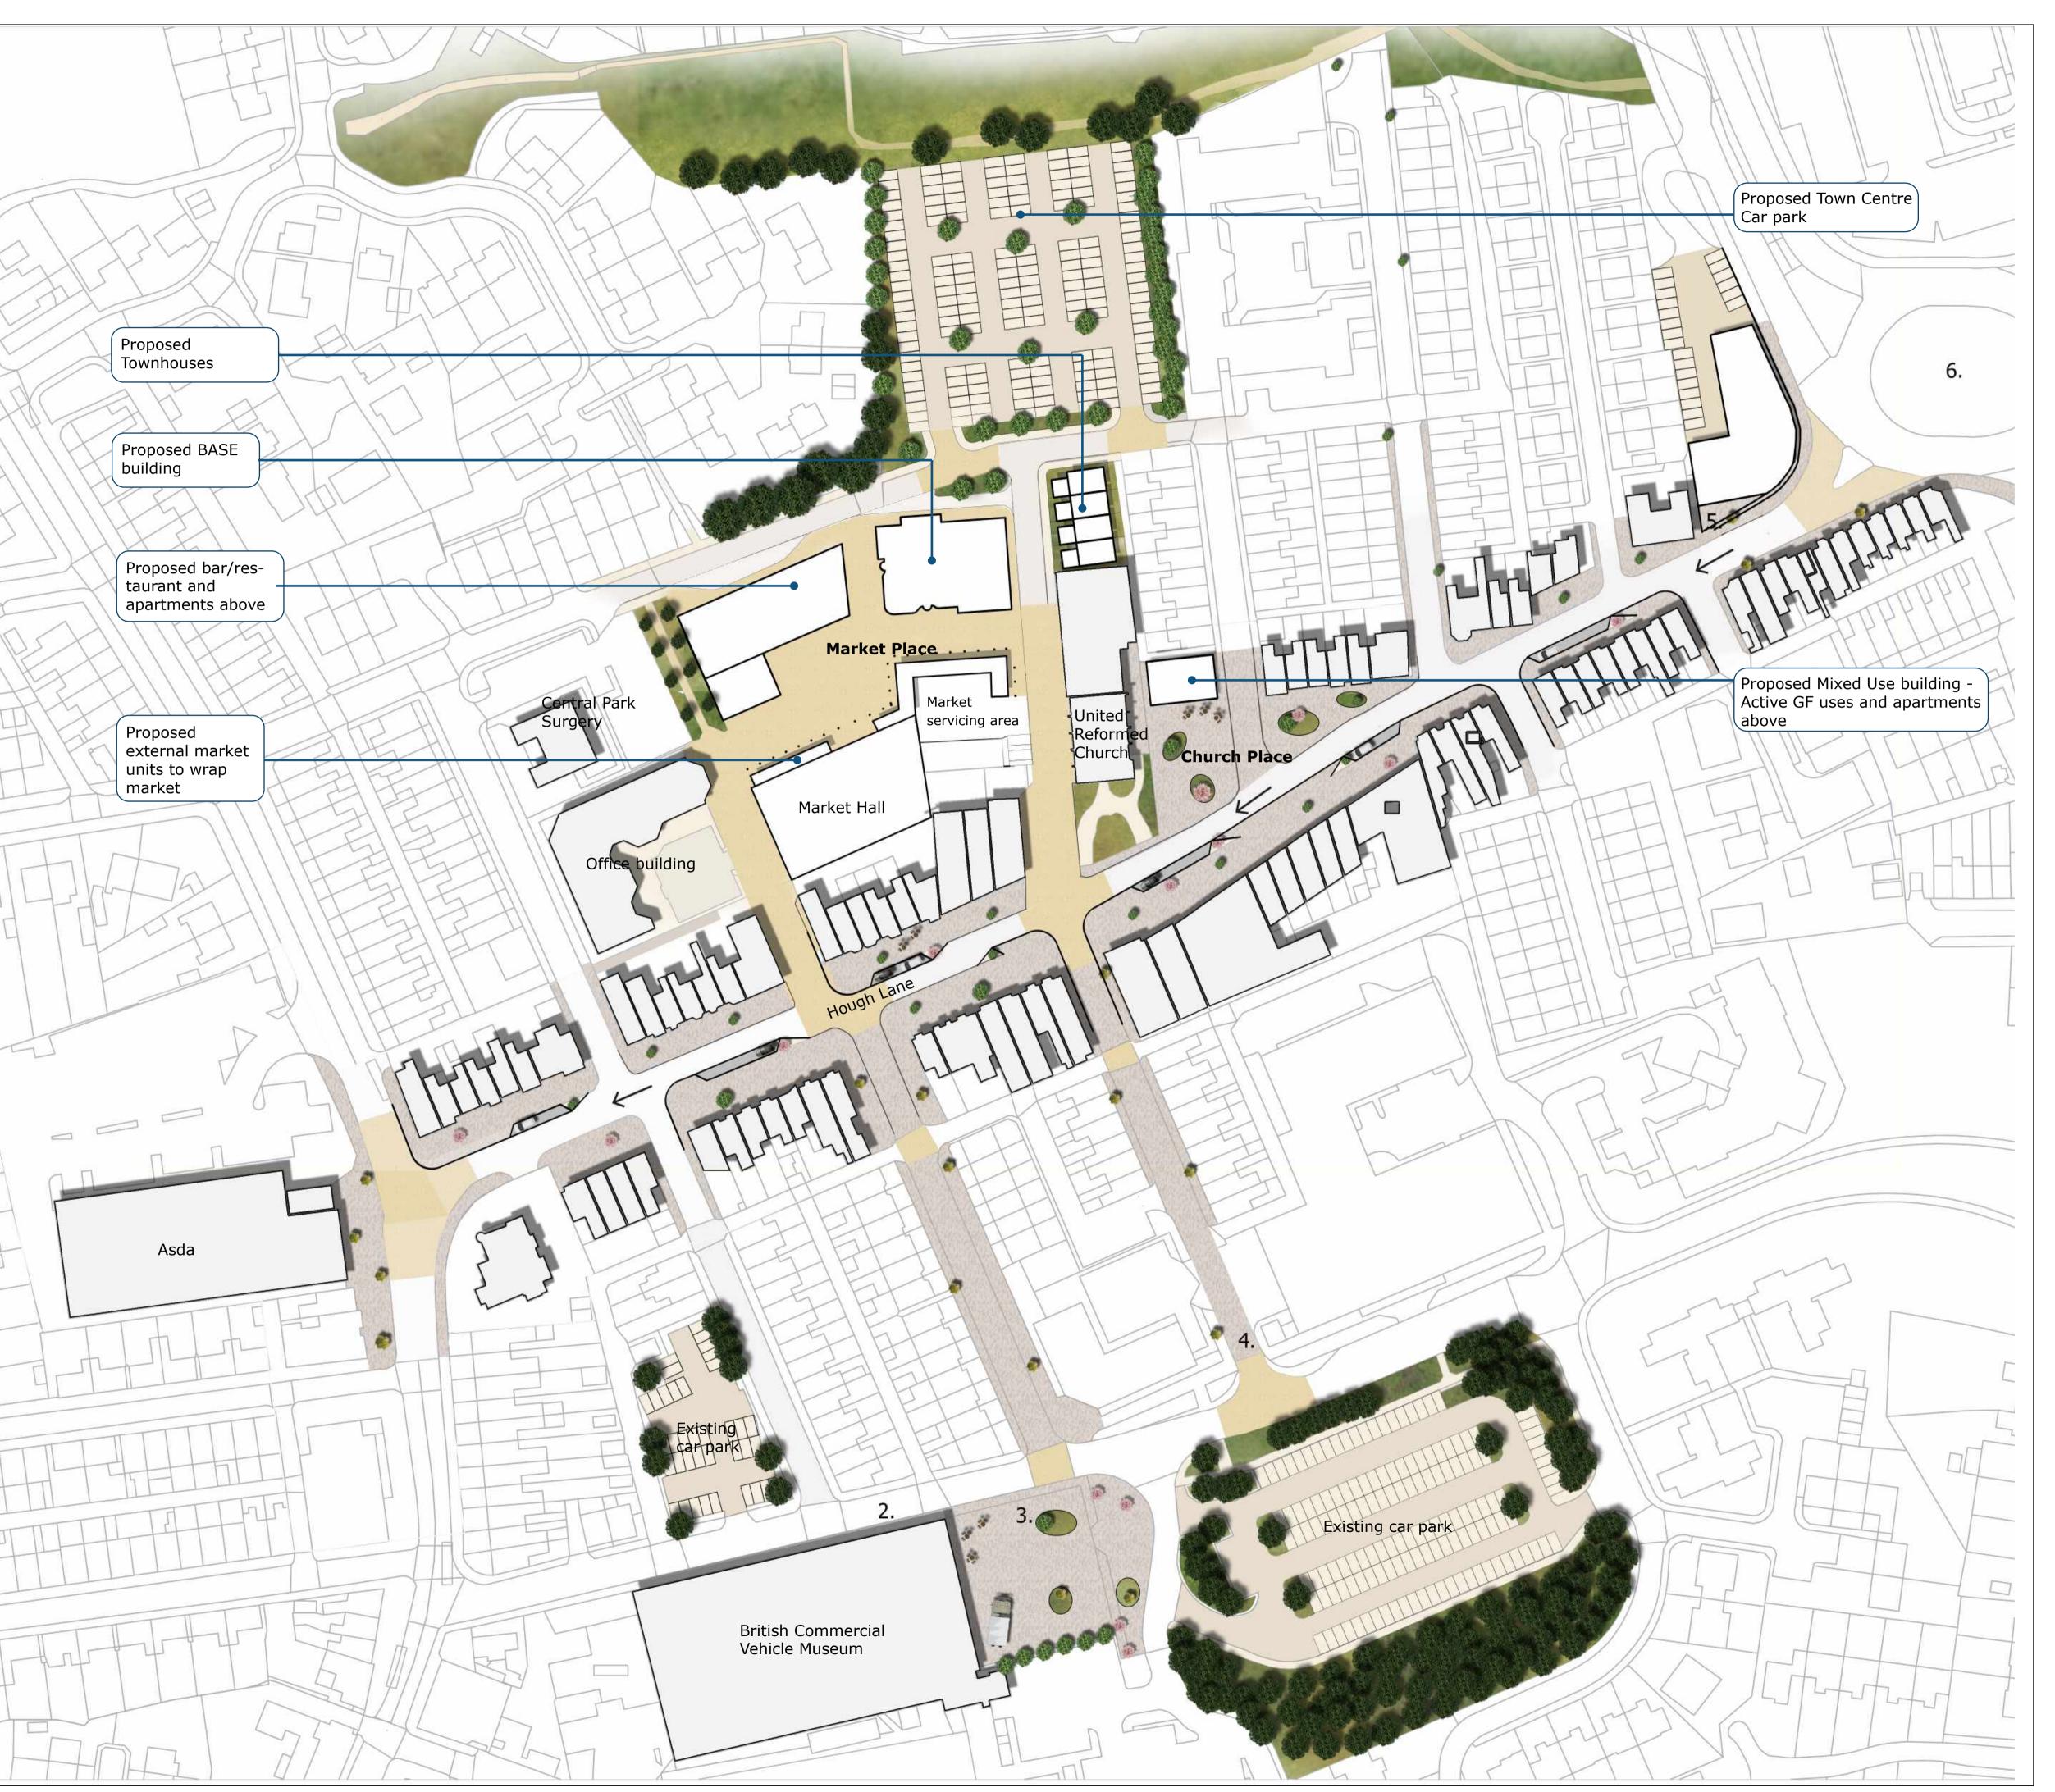

A118252\_100 Masterplan
20039-ASK-001\_Site plan
20039-ASK-002\_Ground floor plan
20039-ASK-003\_First floor plan
20039-ASK-004\_Second floor plan
20039-ASK-005\_Rooftop accommodation plan
20039-ASK-006\_Roof plan
20039-Leyland Base-Accommodation schedule

BASE 2 Stage 2 Report (not available yet)



**WYG Group** 

creative minds safe hands



## **NOTES**

This drawing is the copyright of WYG Environment Planning Transport Ltd 2020 ©. All rights reserved. Registered in England Number: 3050297.

Based upon Ordnance Survey data with the permission of Ordnance Survey on behald of the controller of Her Majesty's Stationary Office, © Crown Copyright. License No: AR 100017603. Contractors, Sub-contractors and suppliers are to check all relevant dimensions and levels of the site and building before commencing any shop drawings or building work. Any discrepancies should be recorded to the Architect. Where applicable this drawing is to be read in conjunction with the Consultants' drawings.

### **KEY**

	Existing Buildings
	Car Parking
	Existing Trees
	Road
1050	Paving and Public Realm Improvements
	Different Material used for Paving and Public Realm Improvements
	Proposed Trees
	Proposed Buildings
←-	Proposed New One Way System
	Proposed New On Street Parking Bays
1.	Improve Signage and Visual Connection to The British Commercial Vehicle Museum

### 3. Proposed New Landmark Statue to reflect that on Hough Lane

Remove Impermeable Wall to Engage Pedestrian Movement and Visual Connection to Hough Lane

2. Mural/Advertisement for The British Commercial Vehicle Museum on Northern Ele-

Relocate Landmark Leyland Clock

6. Public Art Instillation

## **REVISIONS**

	REV	DESCRIPTION	DATE	AUTHOR	CHK'I
--	-----	-------------	------	--------	-------



# **Leyland Town Centre**

Leyland

## **DRAWING**

# Masterplan

SCALE	DATE	<b>AUTHOR</b>	CHK'D
NTS @ A1	20/08/20	НН	AC
DRAWING NO.			REV
A118252 100			_

Quay West at MediaCityUK, Trafford Wharf Road, Trafford Park, Manchester, M17 1HH t: 0161 872 3223 w: www.wyg.com

- Do not scale from this drawing
   This drawing is to be checked with all other relevant drawings
   Any discrepancies check with WYG, if in doubt ask
   Drawings to be used for purposes of the issue and noted on the plan

© WYG Environmental Planning Transport Limited 2020



STUDIO 9 MATTHEW MURRAY HOUSE 97 WATER LANE, LEEDS LS11 5QN

Telephone +44(0)113 322 9491 Email info@arkleboyce.co.uk www.arkleboyce.co.uk


Copyright ArkleBoyce architects Ltd.

Dwg original size: A3

Unless indicated, this drawing is for information only. Do not scale, use figured dimensions only. All dimensions to be checked on site. Drawing subject to statutory approvals. Drawings to be read in conjunction with all relevant Architects; Services and Structural Engineers' drawings.

10.09.2020 Preliminary issue Rev. Date Notes Drawn Checked

20039 September 2020 Revision Date Drawing Title Proposed Site Plan Status PRELIMINARY ISSUE Scale 1:500@A3 **Drawing No.** 20039-ASK-002

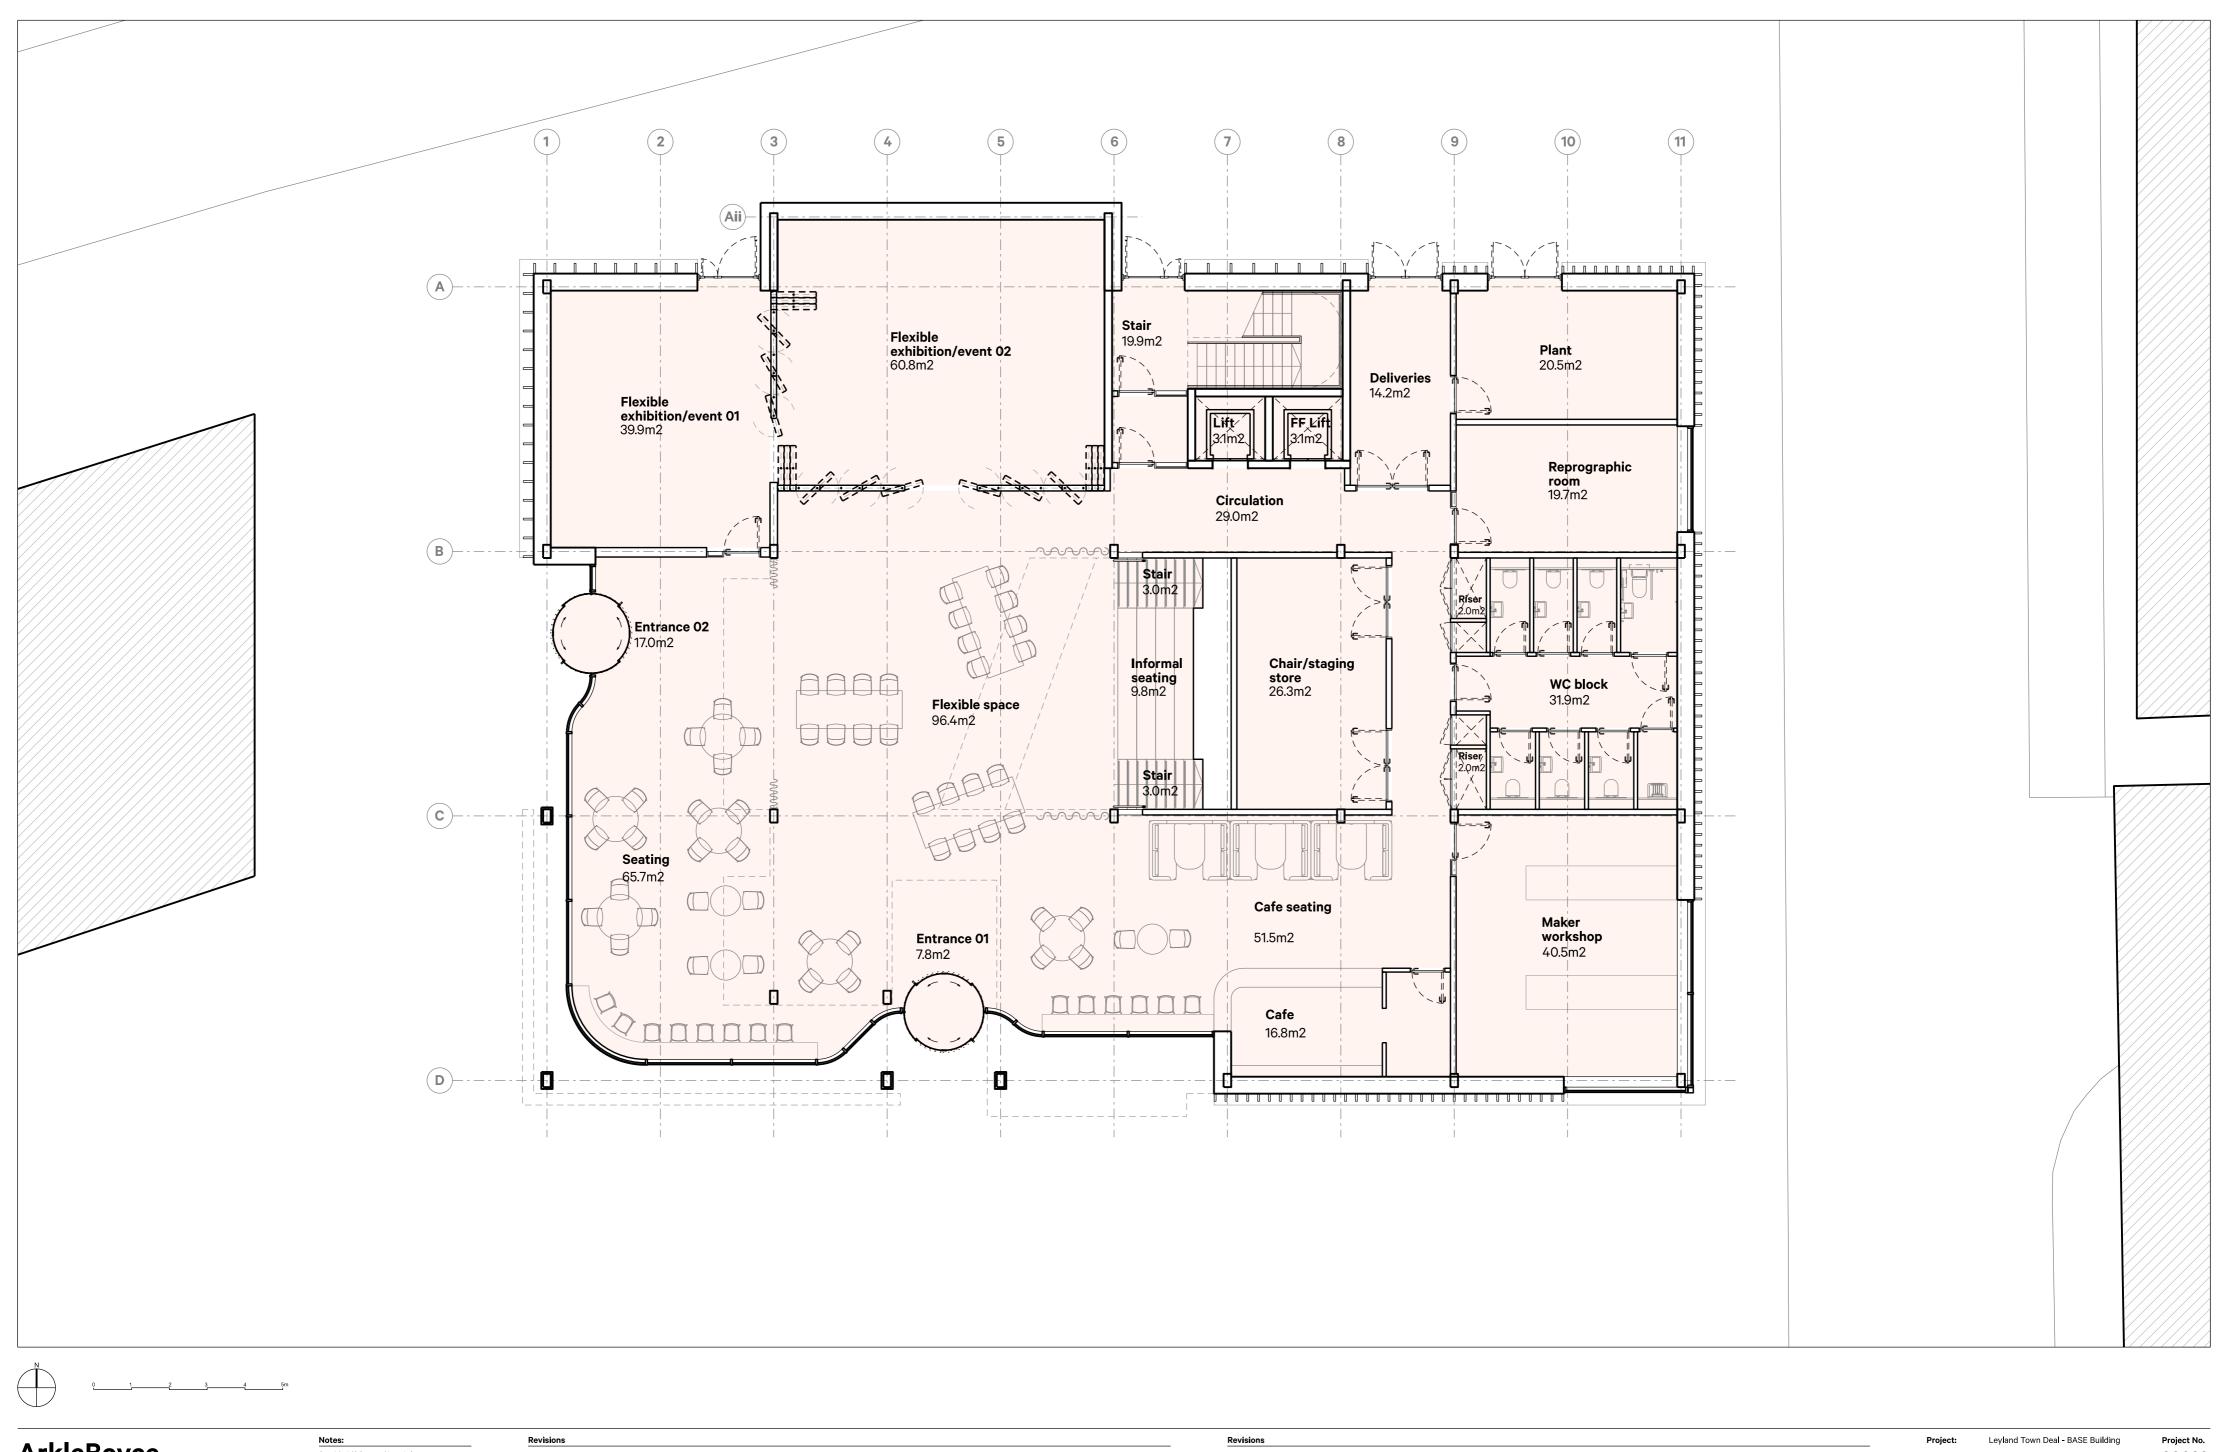

STUDIO 9 MATTHEW MURRAY HOUSE 97 WATER LANE, LEEDS LS11 5QN

Unless indicated, this drawing is for information only. Do not scale, use figured dimensions only. All dimensions to be checked on site. Drawing subject to statutory approvals. Drawings to be read in conjunction with all relevant Architects', Services and Structural Engineers' drawings.

Dwg original size: A2

Date Notes Drawn Checked

-			-	-	

20039 September 2020 Drawing Title Proposed Ground Floor Plan

**Drawing No.** 20039-ASK-002

PRELIMINARY ISSUE 1:100@A2



STUDIO 9 MATTHEW MURRAY HOUSE 97 WATER LANE, LEEDS LS11 5QN

Dwg original size: A2

Unless indicated, this drawing is for information only. Do not scale, use figured dimensions only. All dimensions to be checked on site. Drawing subject to statutory approvals. Drawings to be read in conjunction with all relevant Architects', Services and Structural Engineers' drawings.


Date	Notes	Drawn	Checke
10.09.2020	Preliminary issue	ТН	JA

20039 September 2020 Drawing Title Proposed First Floor Plan PRELIMINARY ISSUE

**Drawing No.** 20039-ASK-003

1:100@A2


Scale

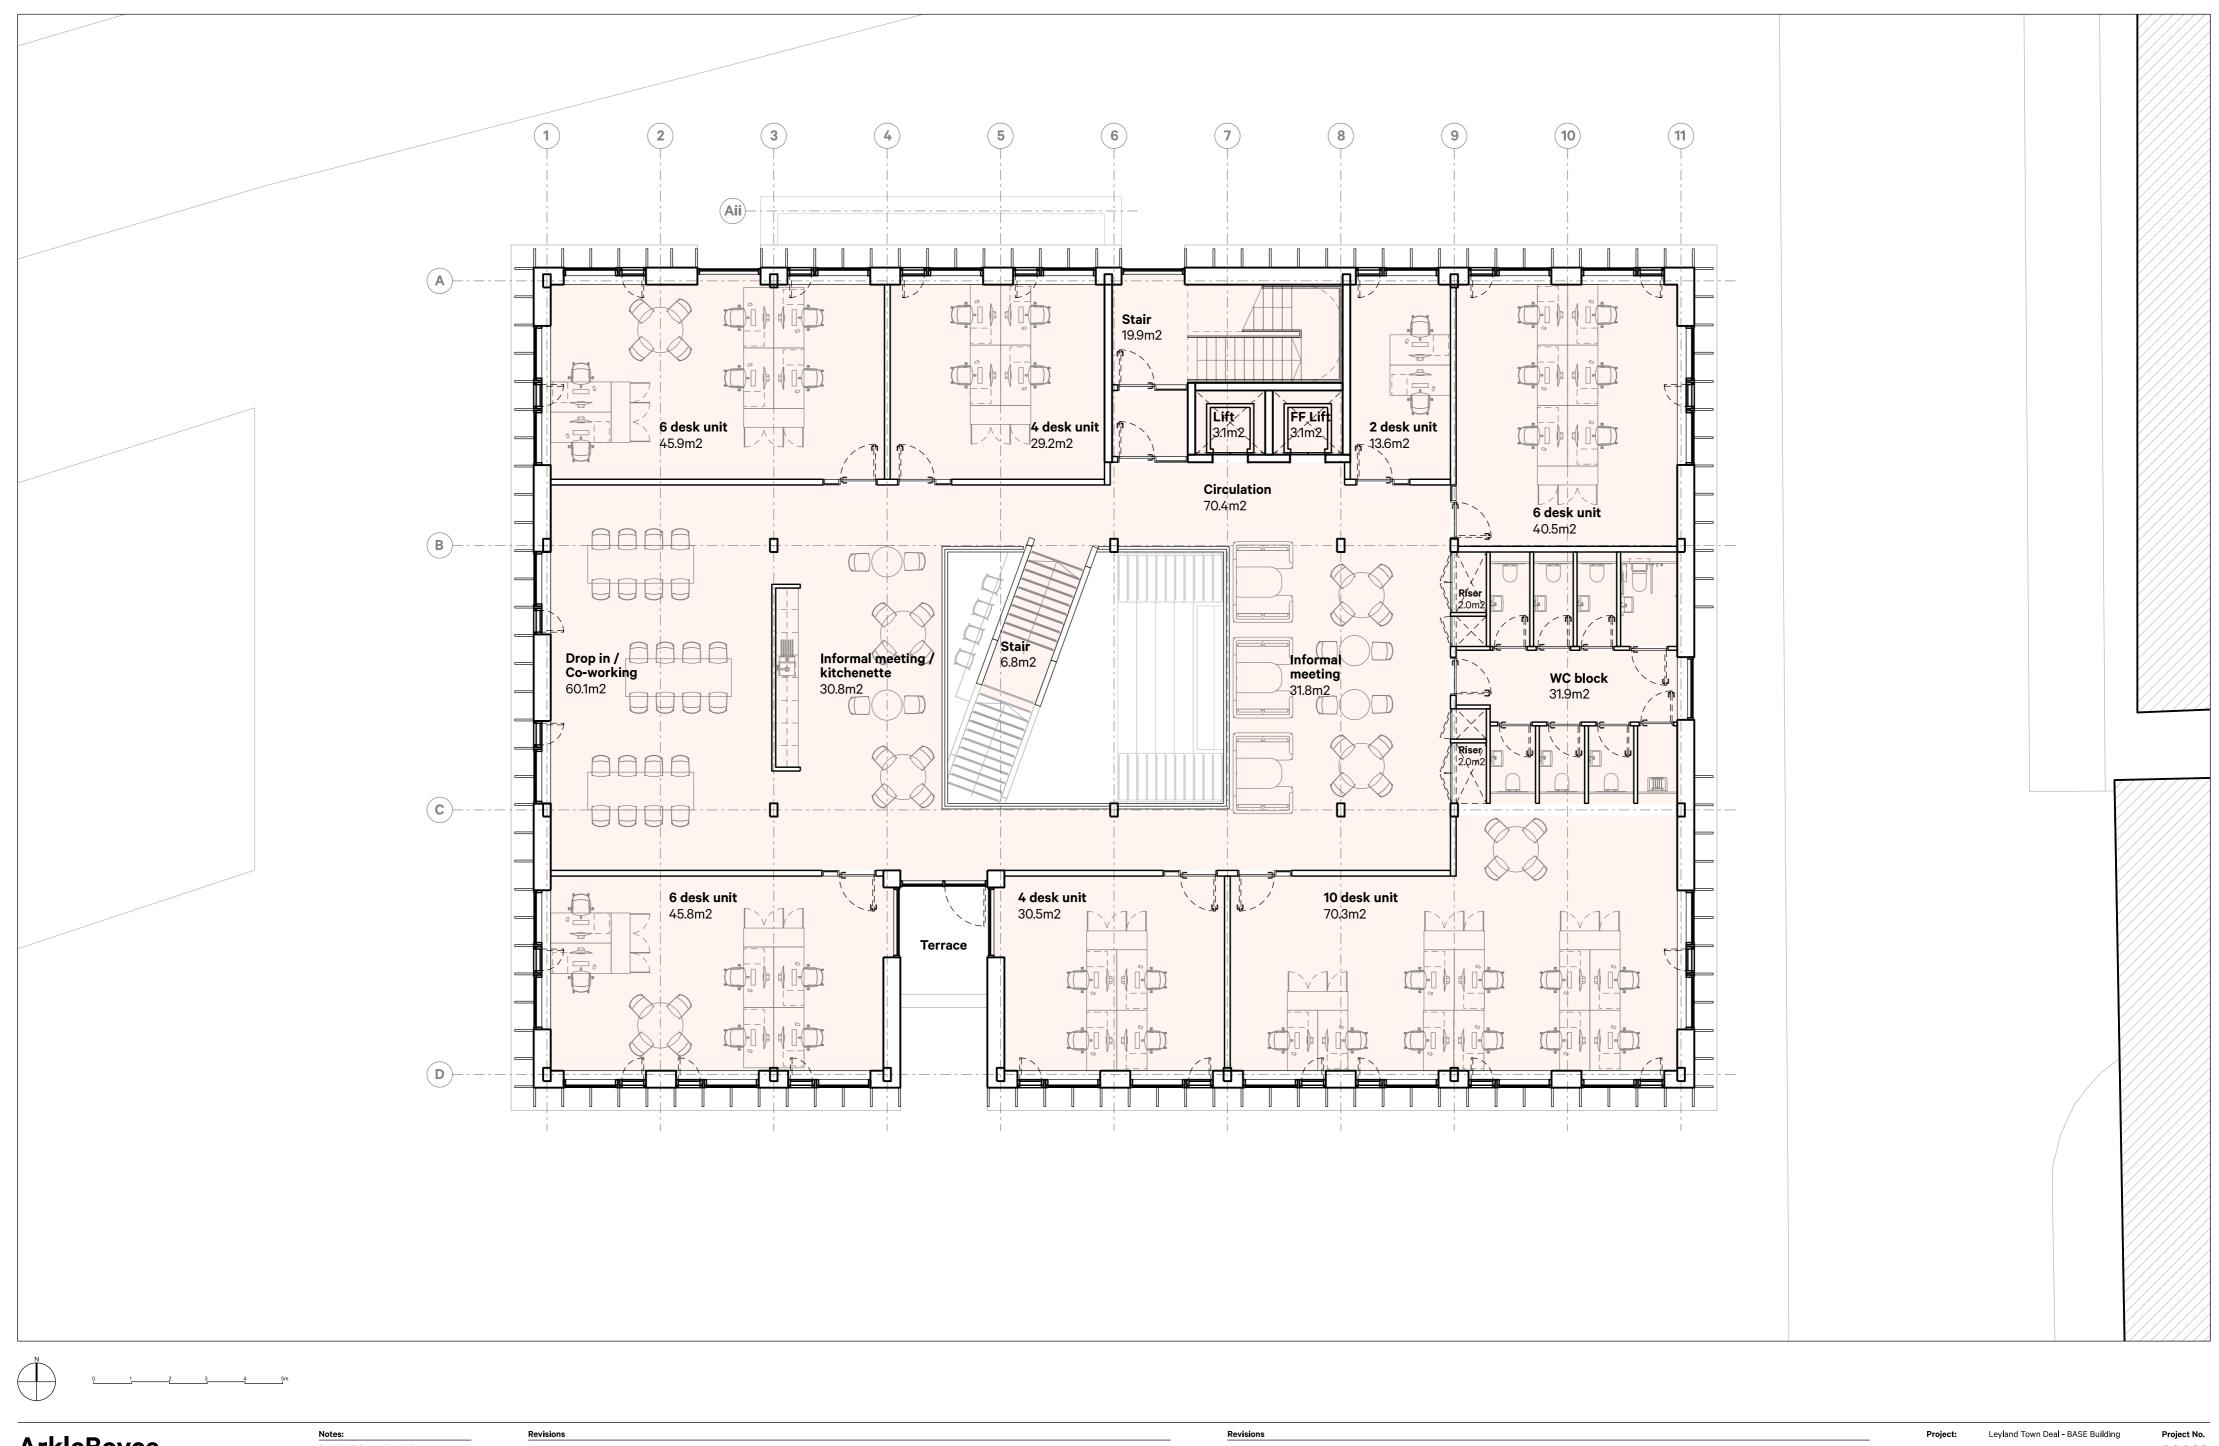

Unless indicated, this drawing is for information only. Do not scale, use figured dimensions only. All dimensions to be checked on site. Drawing subject to statutory approvals. Drawings to be read in conjunction with all relevant Architects', Services and Structural Engineers' drawings.

Rev.	Date	Notes	Drawn	Checke
	10.09.2020	Preliminary issue	TH	JA
Revision	15			

20039 September 2020 Drawing Title Proposed Second Floor Plan PRELIMINARY ISSUE 1:100@A2 **Drawing No.** 20039-ASK-004

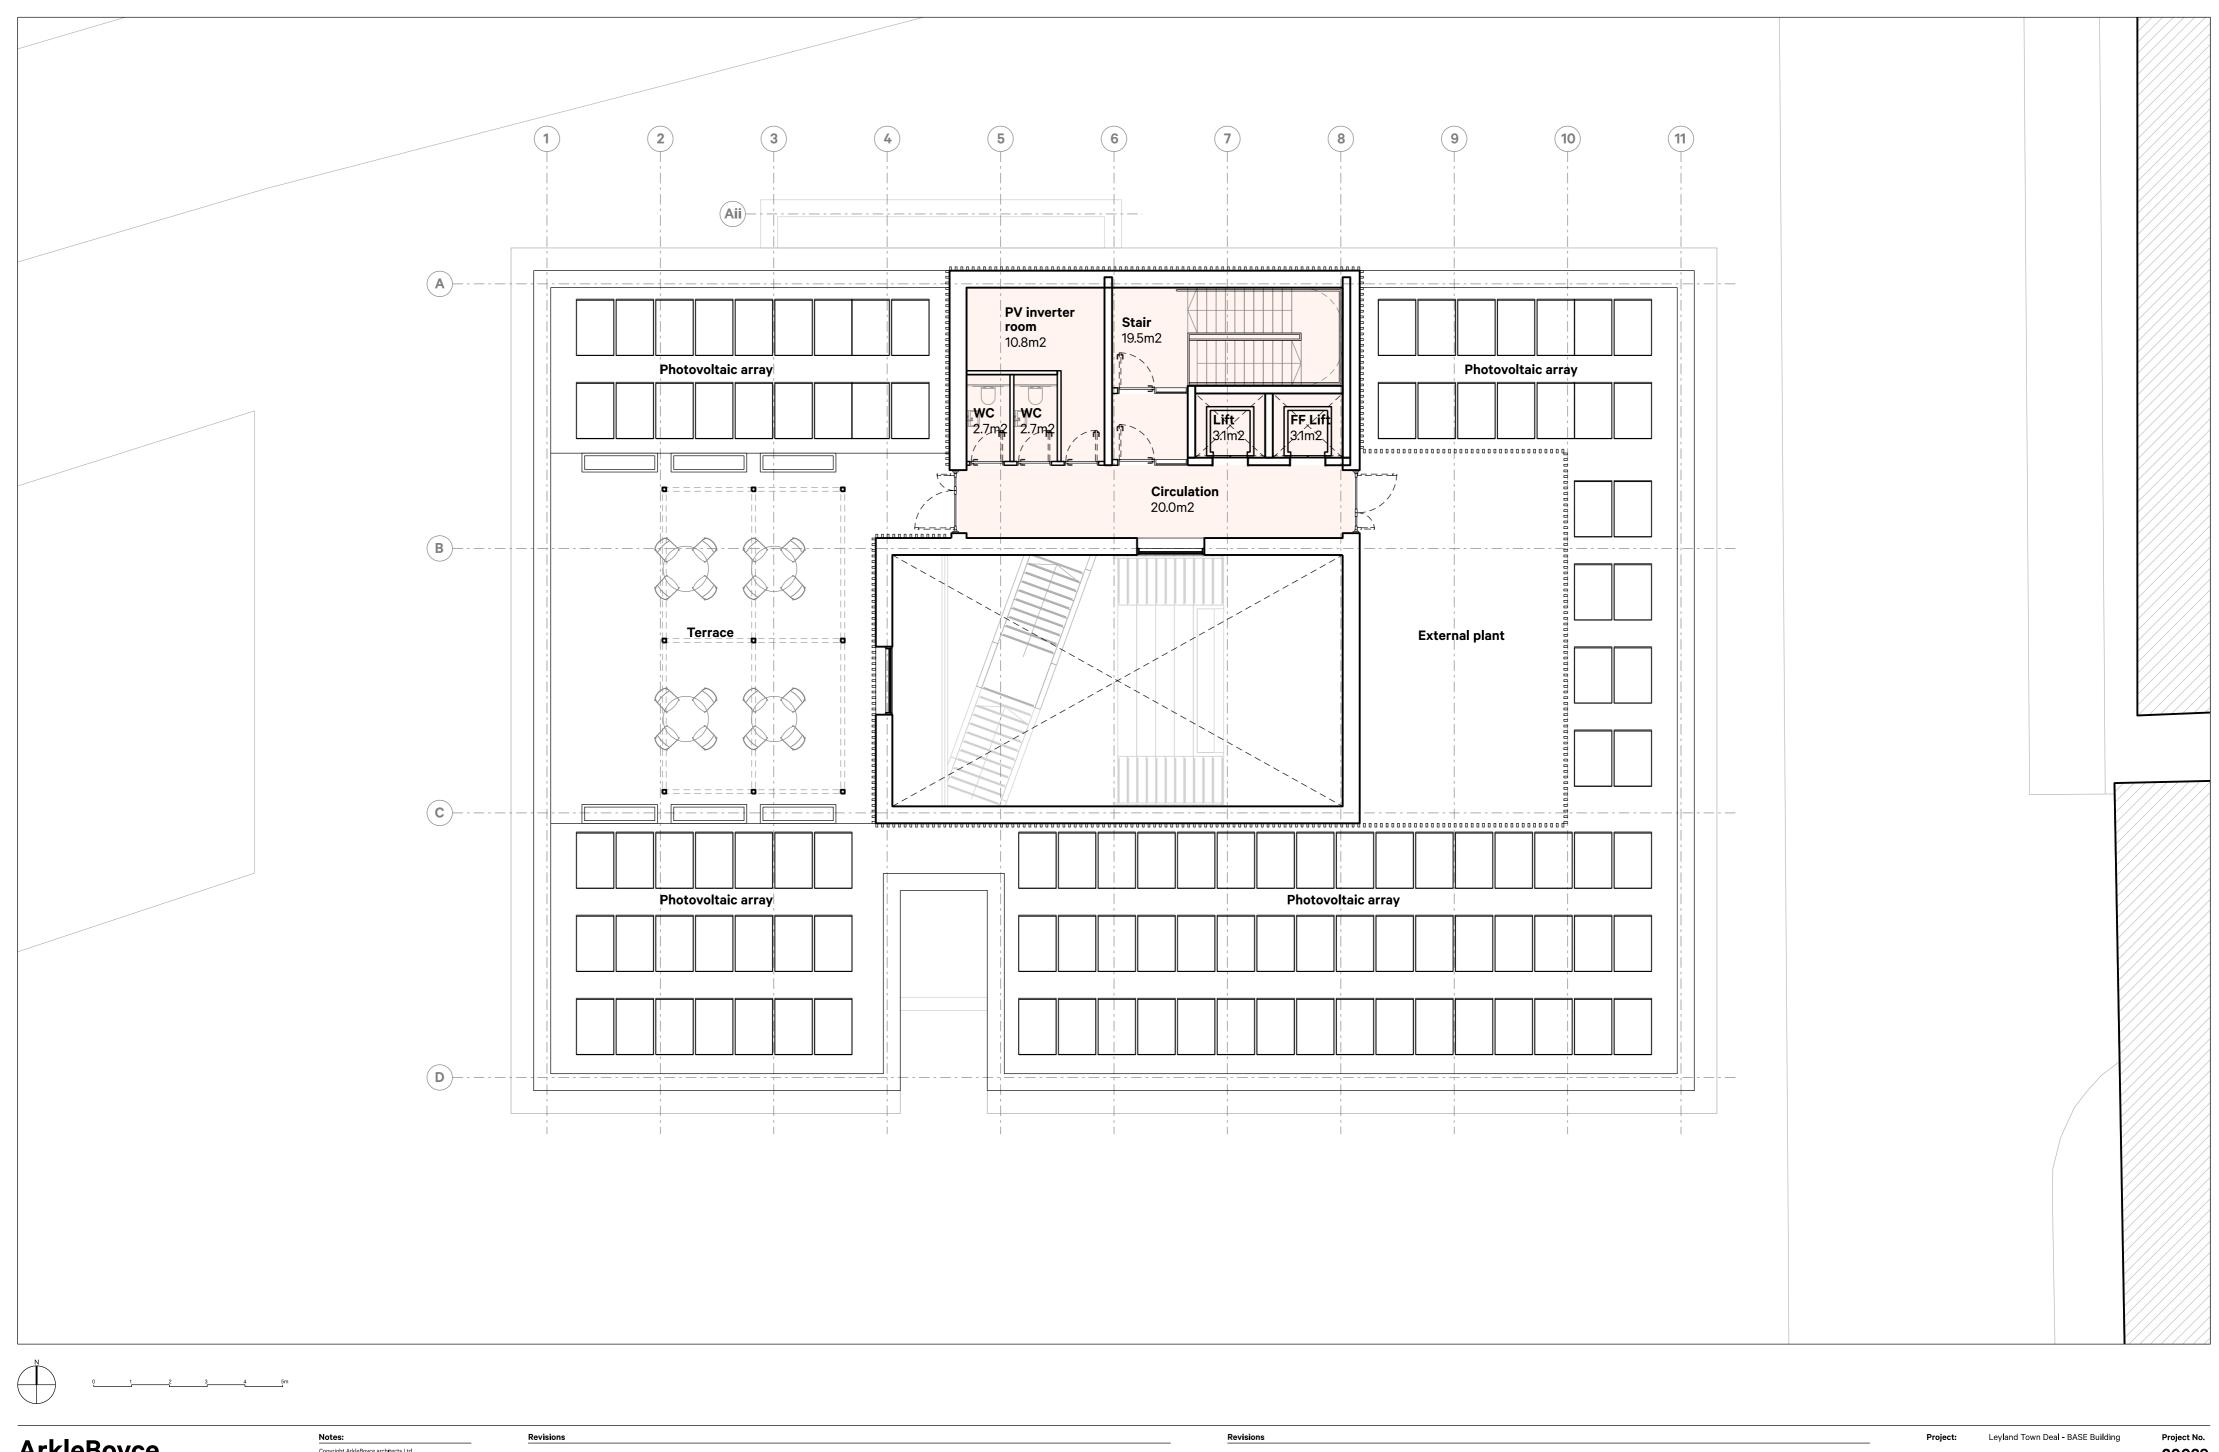

STUDIO 9
MATTHEW MURRAY HOUSE
97 WATER LANE,
LEEDS LSTI SON
Telephone
+44(O)113 322 9491
Email
info@arkleboyce.co.uk
www.arkleboyce.co.uk

Unless indicated, this drawing is for information only. Do not scale, use figured dimensions only. All dimensions to be checked on site. Drawing subject to statutory approvals. Drawings to be read in conjunction with all relevant Architects', Services and Structural Engineers' drawings.

Rev.	Date	Notes	Drawn	Checke
-	10.09.2020	Preliminary issue	TH	JA
Revisio	ns			


-			-	-	

20039 September 2020 Drawing Title Rooftop Accommodation Plan

**Drawing No.** 20039-ASK-005

PRELIMINARY ISSUE

1:100@A2

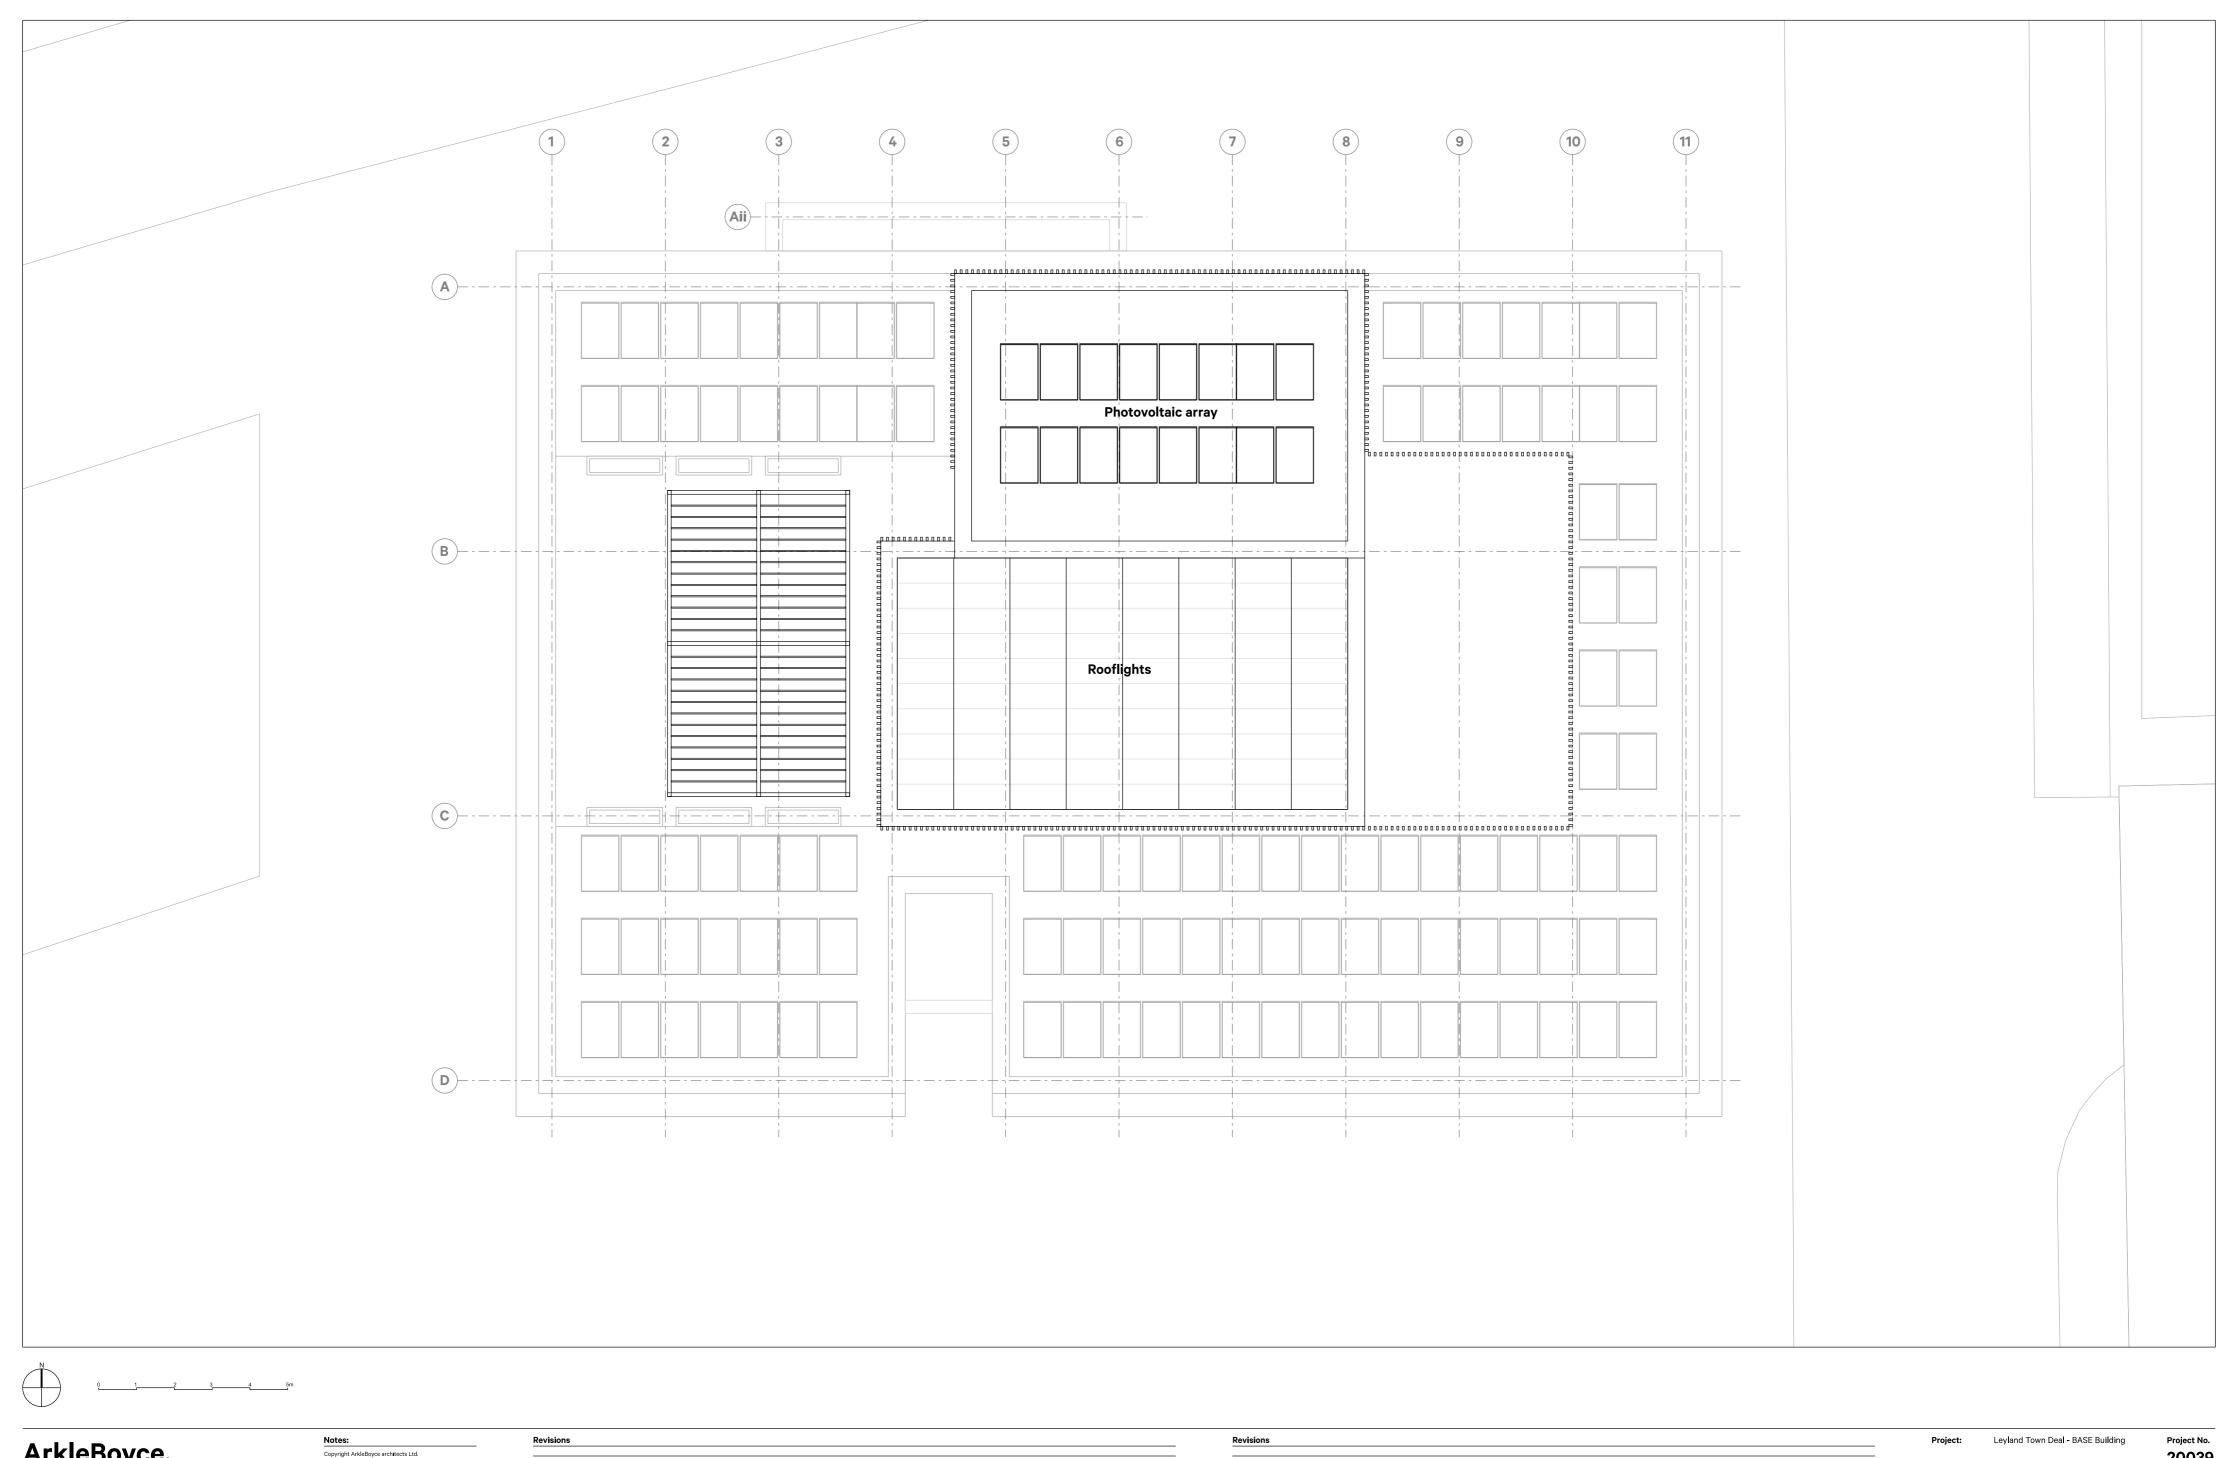

Drawn Checked

ArkleBoyce.

STUDIO 9
MATTHEW MURRAY HOUSE
97 WATER LANE,
LEEDS LSTI SON
Telephone
+44(O)113 322 9491
Email
info@arkleboyce.co.uk
www.arkleboyce.co.uk

Dwg original size: A2

Unless indicated, this drawing is for information only. Do not scale, use figured dimensions only. All dimensions to be checked on site. Drawing subject to statutory approvals. Drawings to be read in conjunction with all relevant Architects', Services and Structural Engineers' drawings.

Date Notes

20039 September 2020 Drawing Title Roof Plan

**Drawing No.** 20039-ASK-006

PRELIMINARY ISSUE

1:100@A2

round floor	Room		Area (ft
	Entrance 01 Entrance 02	7.8 17	18
	Seating Café	65.7 16.8	7(
	Café seating Informal seating	51.5 9.8	5! 1(
	Flexible space	96.4 39.9	10
	Flexible exhibition/event 01 Flexible exhibition/event 02	60.8	6
	Maker workshop Reprographic room	40.5 19.7	2
	Chair/staging store WC block	26.3 31.9	3
	Plant	20.5	2
	Deliveries Stair	14.2 19.9	1 2
	Stair Stair	3 3	
	Lift FF Lift	3.1 3.1	
	Circulation	29	3
	Riser Riser	2 2	
	Subtotal Area	583.9	62
	Structure and partitions	28.8	3
	Subtotal GIA	612.7	65
rst floor	Room Training room 01	Area (m2) 7 40.2	Area (ft
	Training room 01 Training room 02	30	3
	Training room 03 Training room 04	30 39.8	3
	FM Office Control room	13.6 13	1
	Live room	29.1	3
	Booth Lobby	6.9 4.4	
	Audio engineering 4 Person meeting	14.4 10.7	1
	6 Person meeting	12.6 18	1
	8 Person meeting 10 Person meeting	23.8	1 2
	Informal seating Informal seating	5.1 16.6	1
	informal seating WC block	3.6 31.9	3
	Stair	19.9	2
	Stair Stair	6.8 6.8	
	Stair Lift	3.7 3.1	
	FF Lift	3.1	
	Circulation Riser	89.5 2	9
	Riser	2	
	Subtotal Area	480.6	51
	Structure and partitions	34.7	3
	Subtotal GIA	515.3	55
econd floor	Room	Area (m2)	Area (f
	2 Desk unit 4 Desk unit	13.6 30.5	1
	4 Desk unit	29.2	3
	6 Desk unit 6 Desk unit	45.9 45.8	4
	6 Desk unit 10 Desk unit	40.5 70.3	<u>4</u>
	Drop in/coworking	60.1	6
	Informal meeting/kitchenette Informal seating	30.8 31.8	3
	WC block Stair	31.9 19.9	3
	Stair Lift	6.8 3.1	
	FF Lift	3.1	7
	<u>Circulation</u> Riser	70.4	7
	Riser	2	
	Subtotal Area	537.7	57
	Structure and partitions	27.3	2
	Subtotal GIA	565	60
oof accomm.	Room		Area (fi
oor accomm.	WC	2.7	
	WC PV inverter room	2.7 10.8	1
	Stair	19.5	2
	Lift FF Lift	3.1 3.1	
	Circulation	20	2
	Subtotal Area	61.9	6
	Structure and partitions	5.1	
	Subtotal GIA	67	-
	TOTAL Area	1664.1	179